




# GOLF ADVENTURE (PONY EXPRESS DRIVE AND TWENTY MILE ROAD) CONCEPTUAL SITE PLAN

LOT 9, BLOCK 1 TWENTY MILE VILLAGE FILING NO. 2

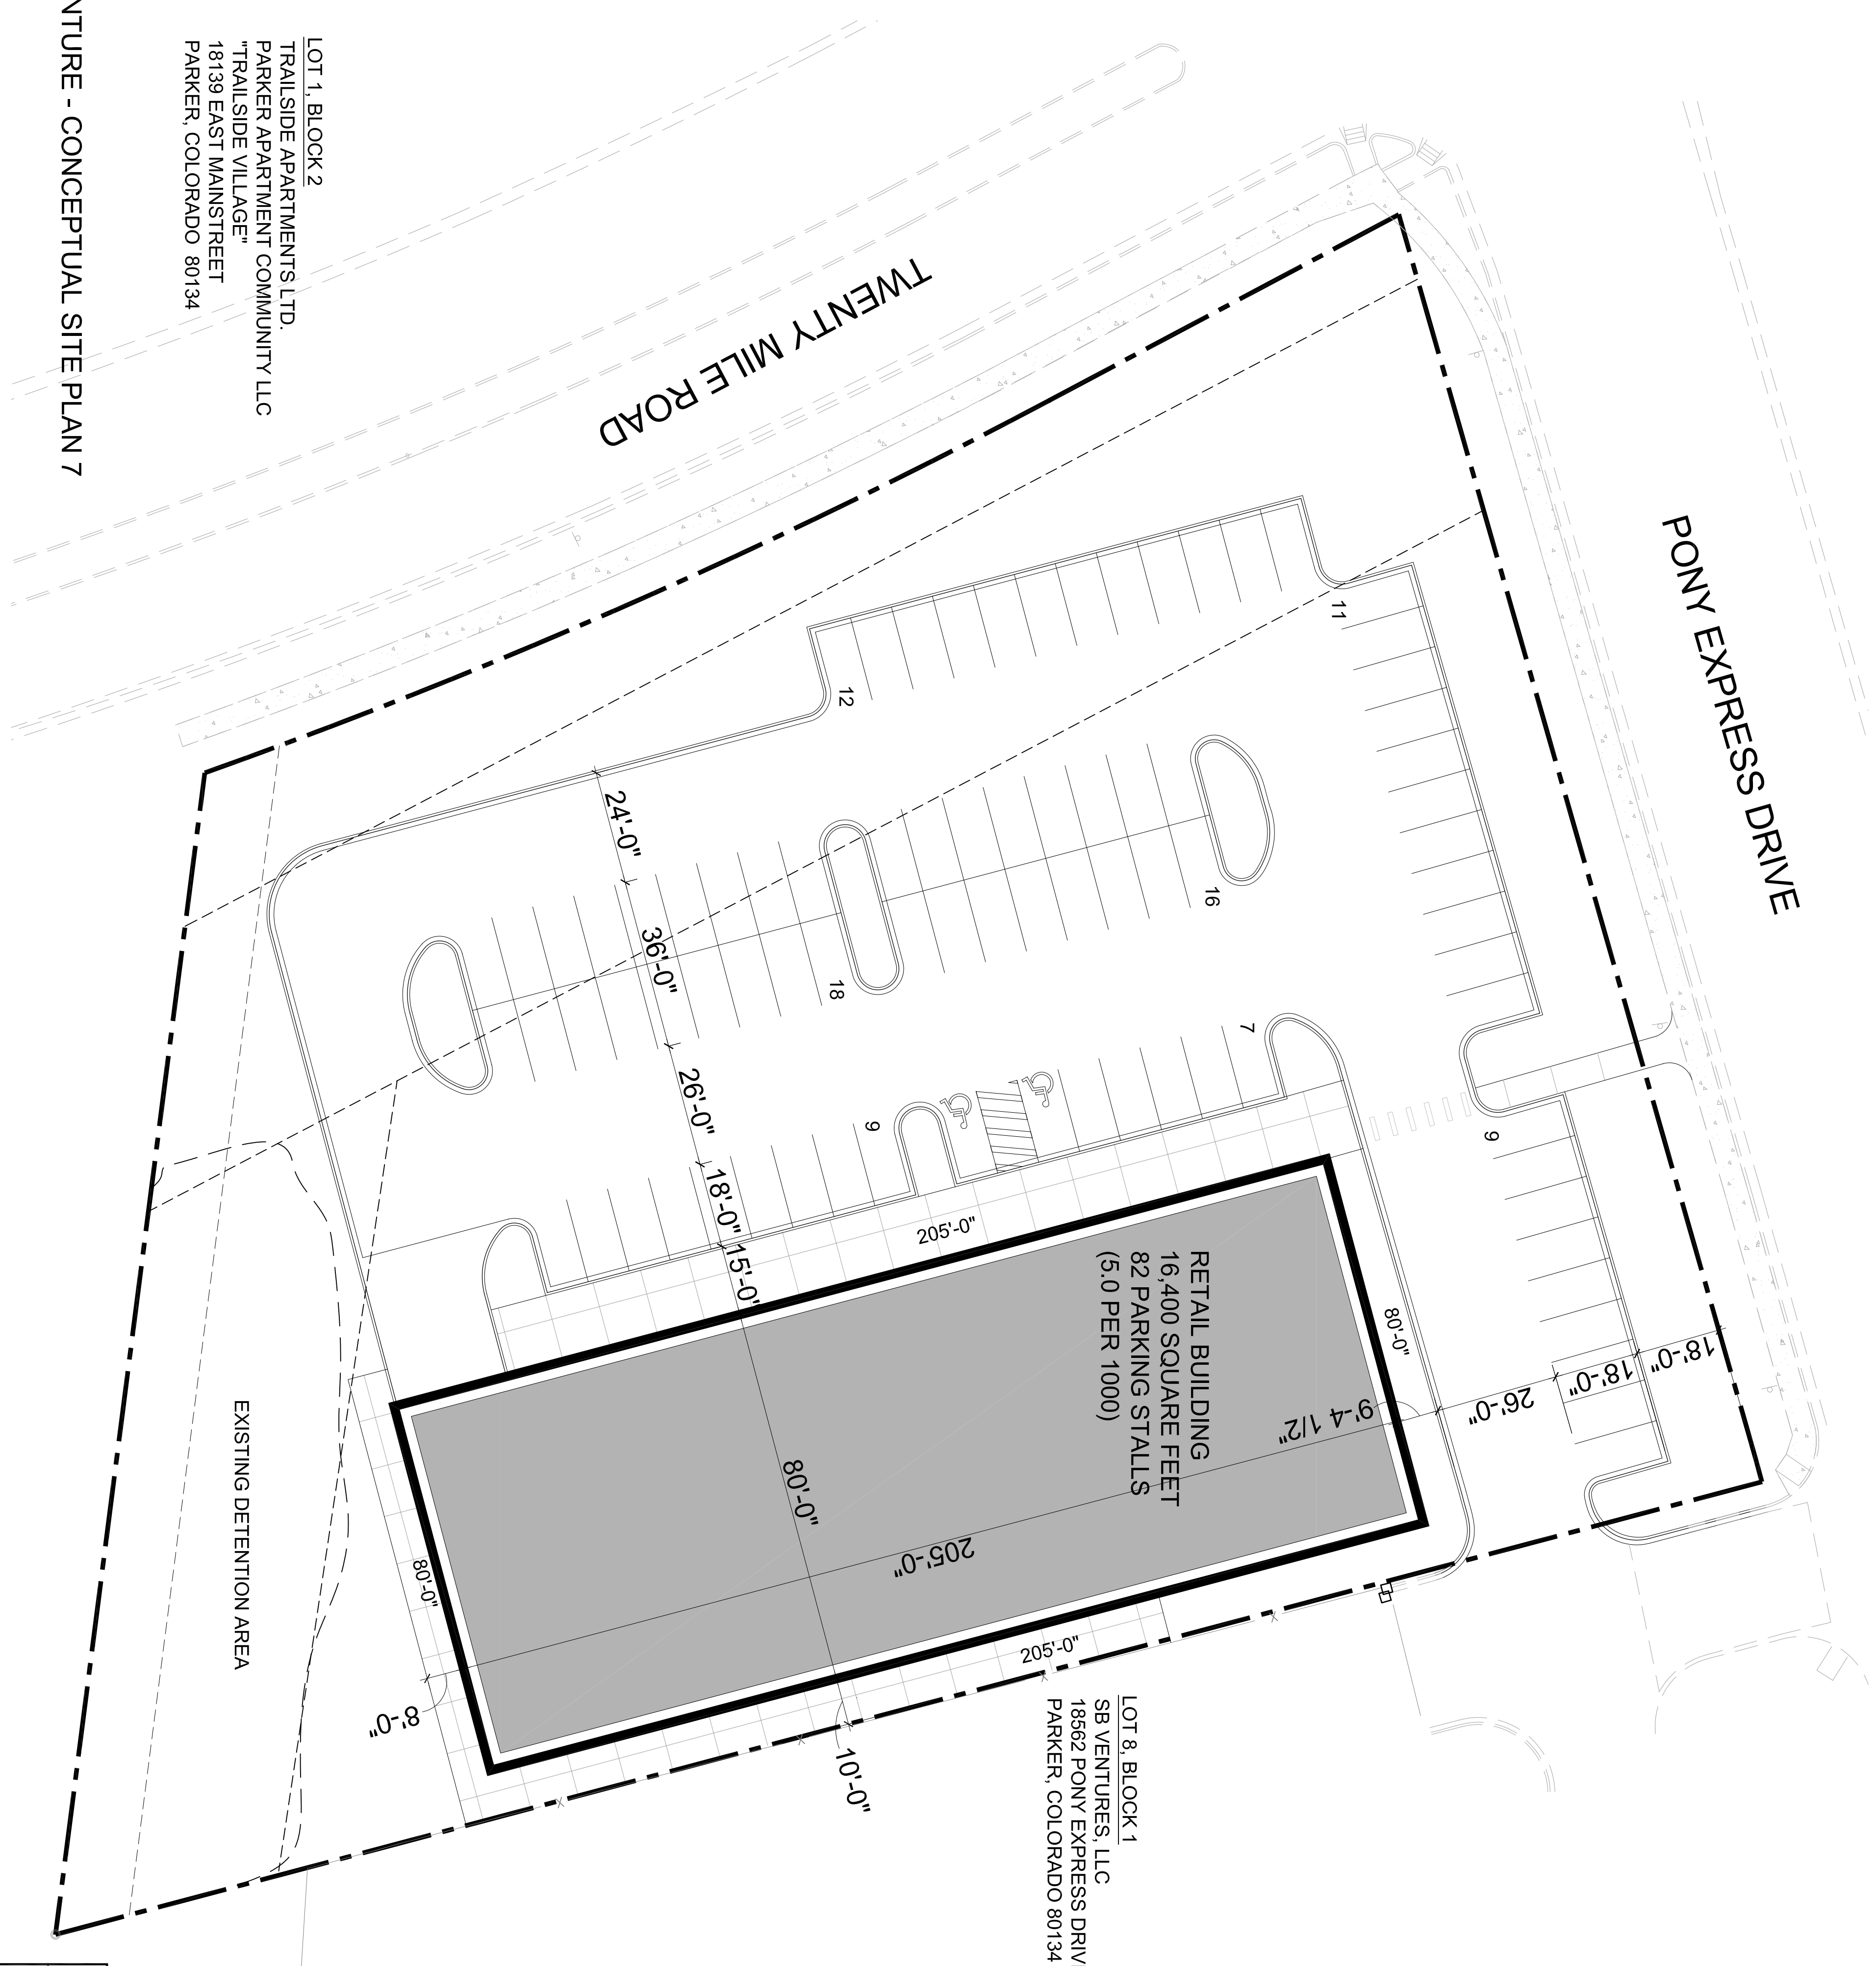

LOT 1, BLOCK 2  
TRAILSIDE APARTMENTS LTD.  
PARKER APARTMENT COMMUNITY LLC  
"TRAILSIDE VILLAGE"  
18139 EAST MAINSTREET  
PARKER, COLORADO 80134

LOT 8, BLOCK 1  
SB VENTURES, LLC  
18562 PONY EXPRESS DRIVE  
PARKER, COLORADO 80134



GOLF ADVENTURE - CONCEPTUAL SITE PLAN 7

CONCEPTUAL SITE PLAN  
GOLF ADVENTURE  
COLORADO

Issue Date:	1/20/06
Project:	G2P
Drawn By:	DAVID LASH
Revisions:	

SHEET  
1 of 1