



SCALE: 1/8"=1'-0"

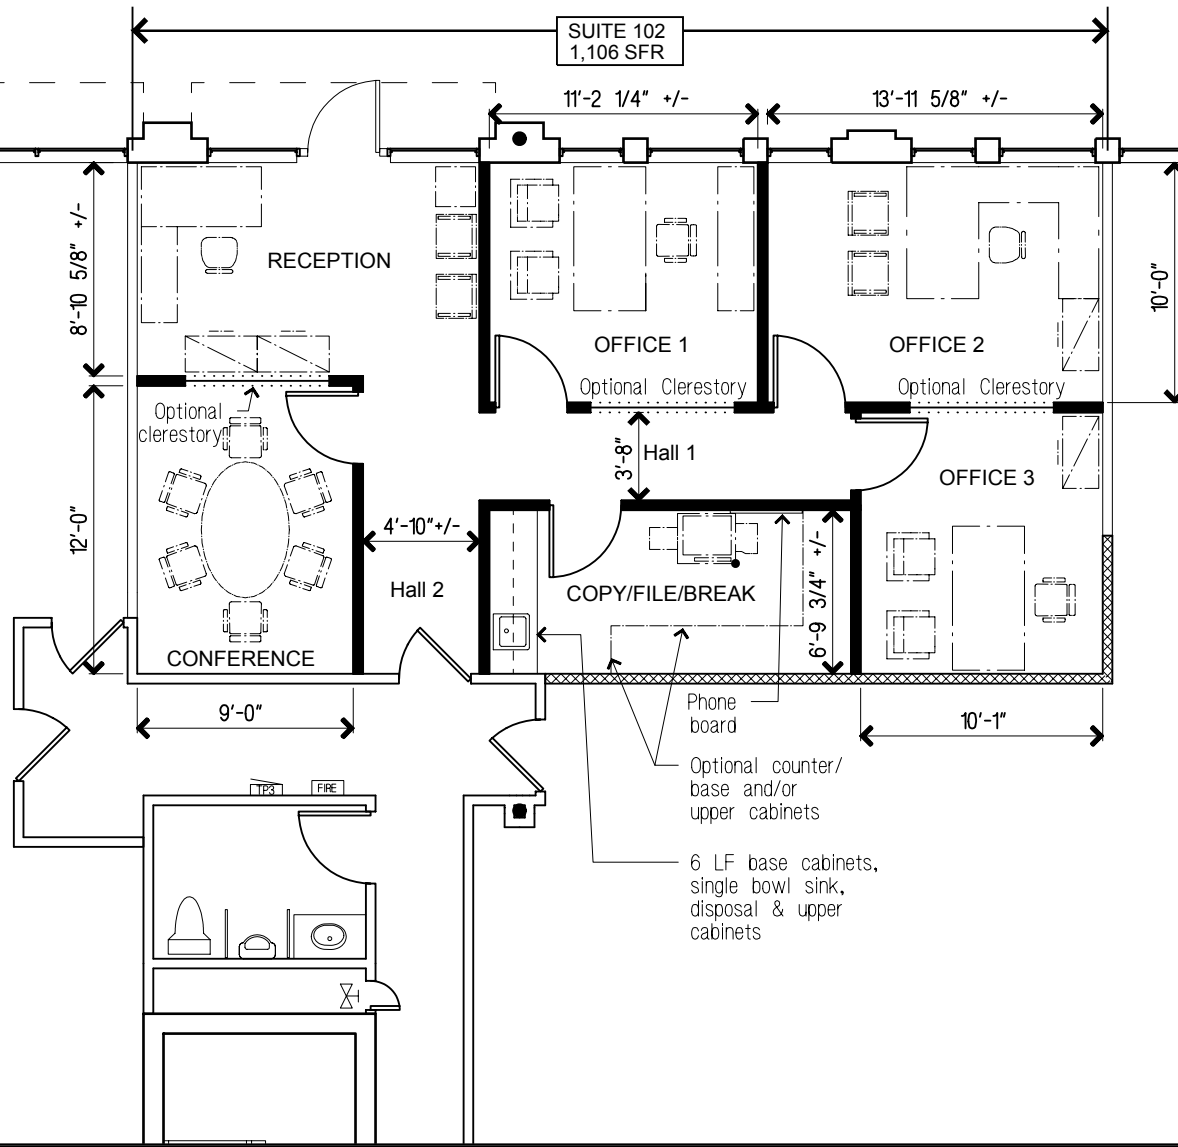

SUITE 102 SPACE PLAN

THE EXCHANGE BUILDING
19590 East Mainstreet Parker, CO.



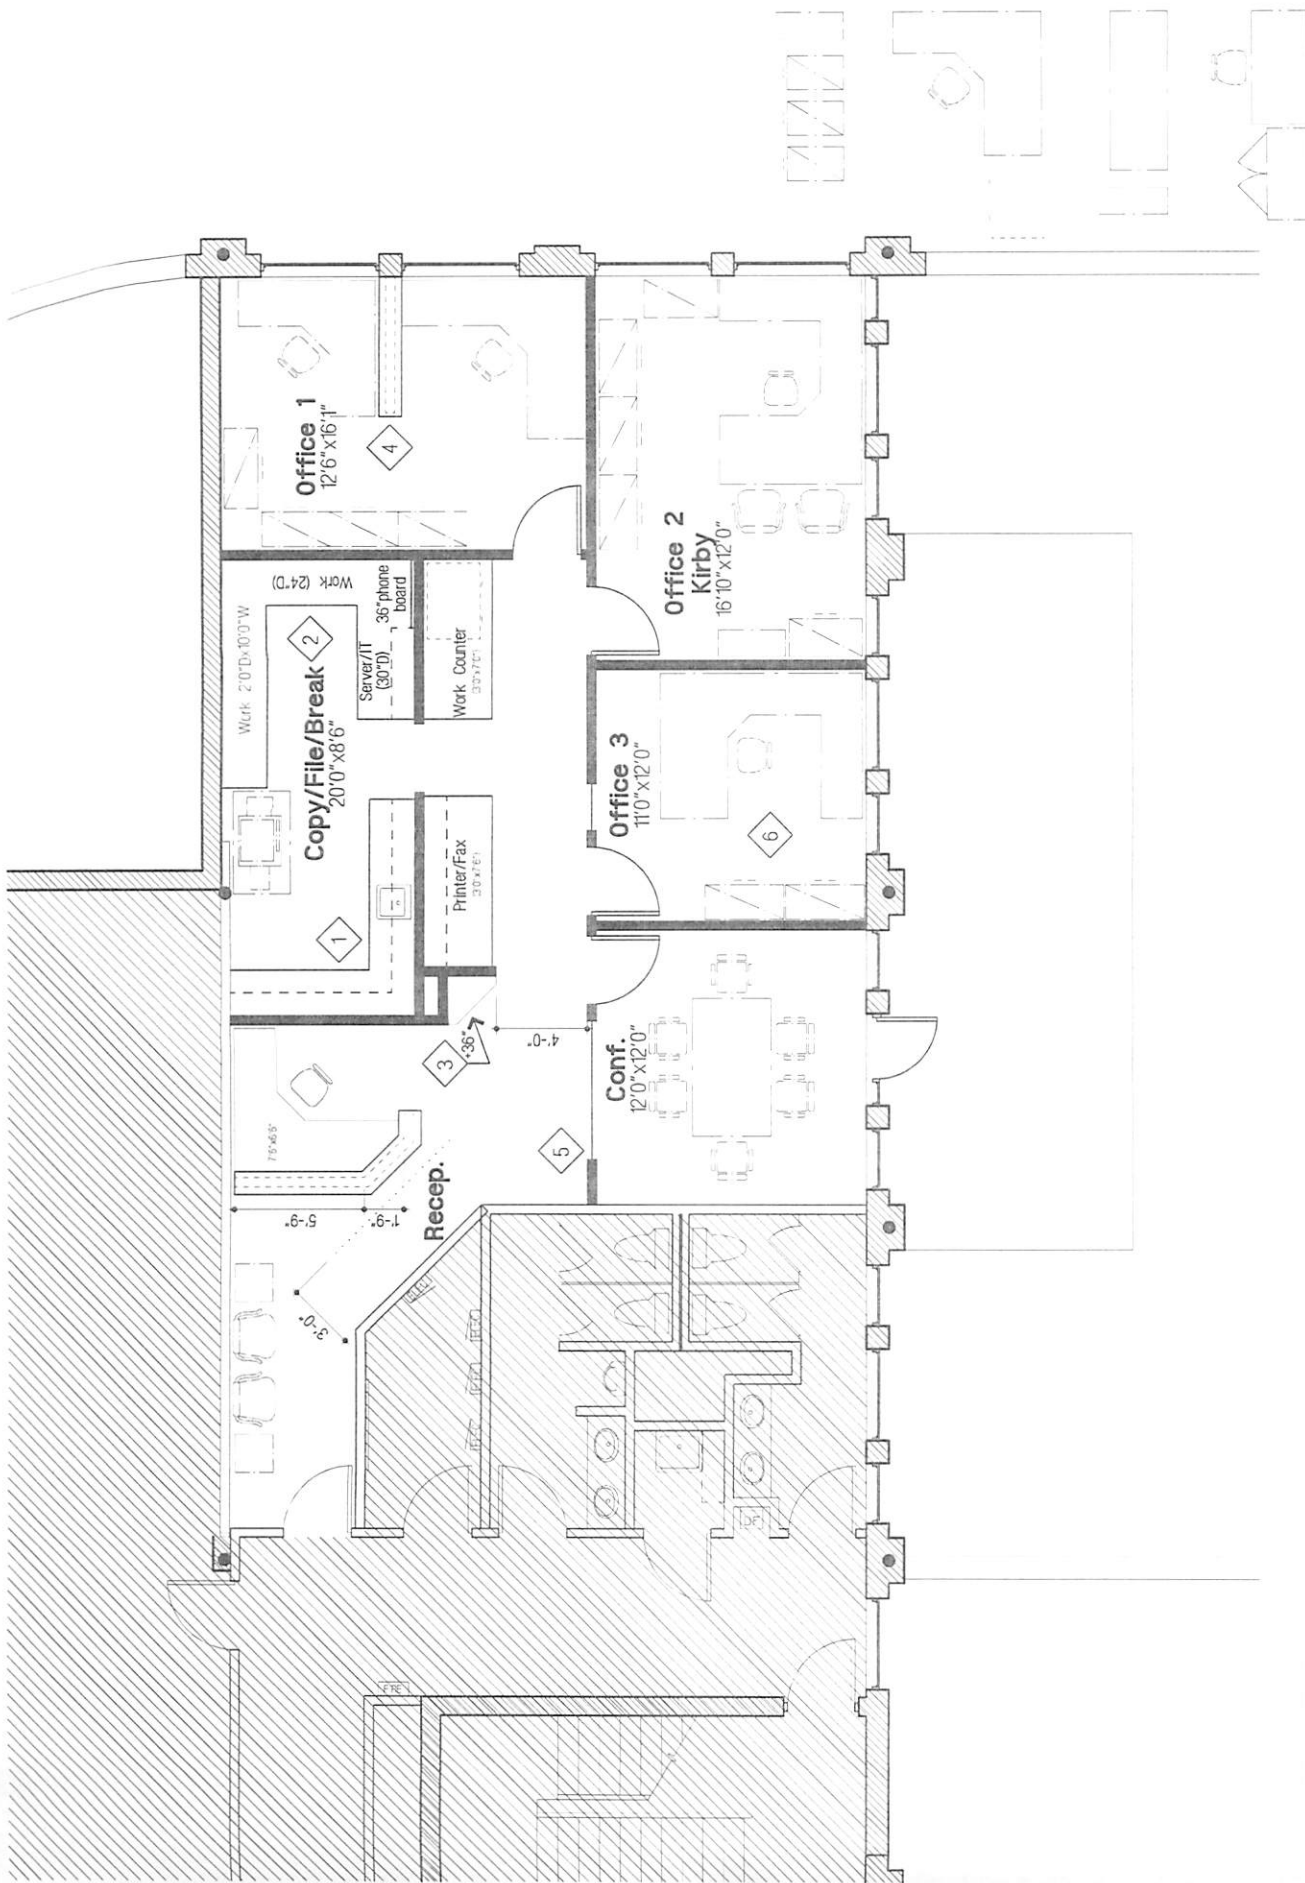

AFFILIATED REAL ESTATE GROUP CORP. OFFICES
Suite 209 - Floor Plan
Page 1 of 2

AFFILIATED REAL ESTATE GROUP, LLC
COMMERCIAL REAL ESTATE SERVICES

PBV Architects, LLC
12361 E. Cornell Ave
Aurora, CO 80014
(P) 303.699.5789 (F) 303.484.7750

EXCHANGE BUILDING - SUITE 209
DRAWN: 06.13.06
REVISED: 09.20.06
SHEET: EX209-1.1A SCALE: